




1 REAR ELEVATION

SCALE: 1/4" = 1'-0"

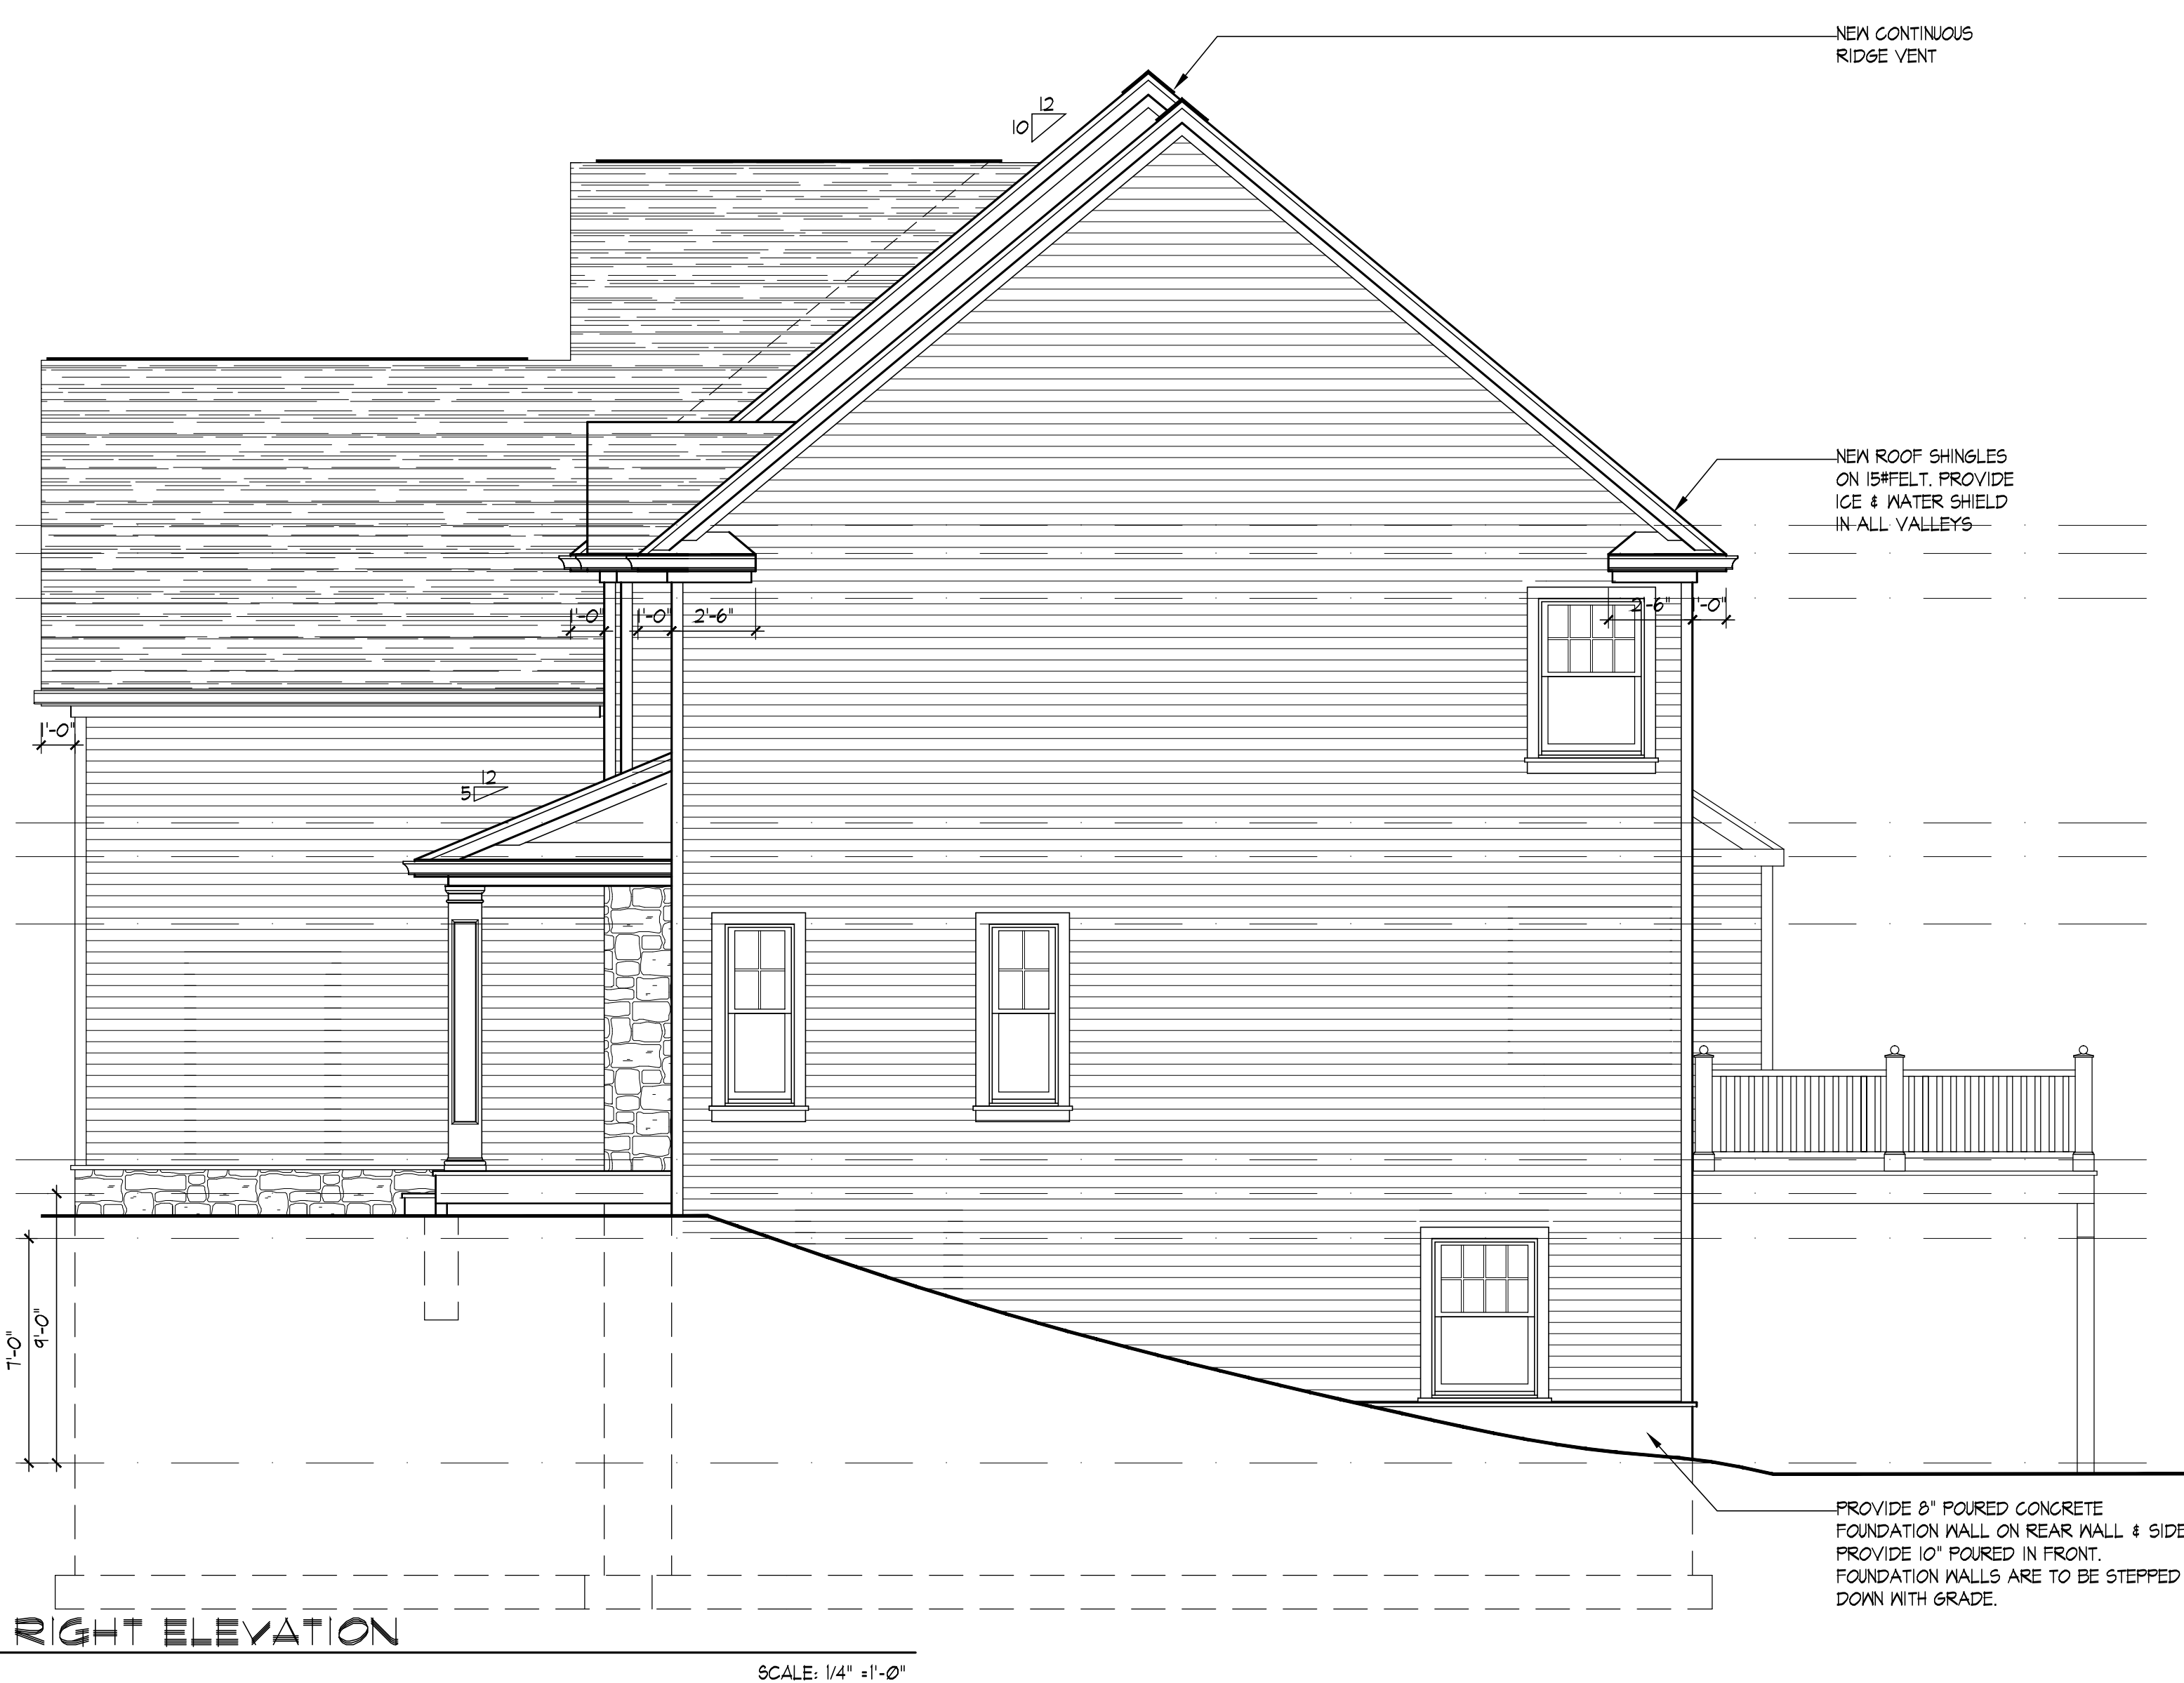

2 RIGHT ELEVATION


SCALE: 1/4" = 1'-0"

date	issue	description	by
08-18-2011	A	ISSUED FOR PERMIT	FN
10-09-2011	A	REVISED AS PER FIELD CONDITIONS	FN

REAR & LEFT ELEVATIONS
 NEW RESIDENCE AT
 762 ROUTE 340
 PALISADES, NEW YORK

DRAWN:	FN
CHECKED:	ROBERT HOENE
DATE:	01-16-2011
SCALE:	AS NOTED

ROBERT HOENE, AIA	
<input type="checkbox"/>	Connecticut
<input type="checkbox"/>	Florida
<input type="checkbox"/>	New Jersey 09507
<input checked="" type="checkbox"/>	New York 017612

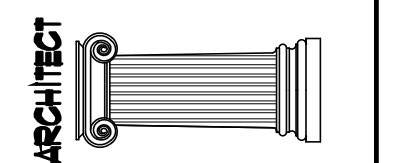

ROBERT HOENE
 ARCHITECT
 — A. I. A. —
 379 PIERMONT AVENUE
 PIERMONT, NEW YORK 10968
 (845) 359-6723 www.lucarchitects.com

JOB# 1118

A2.0

2 of 4